


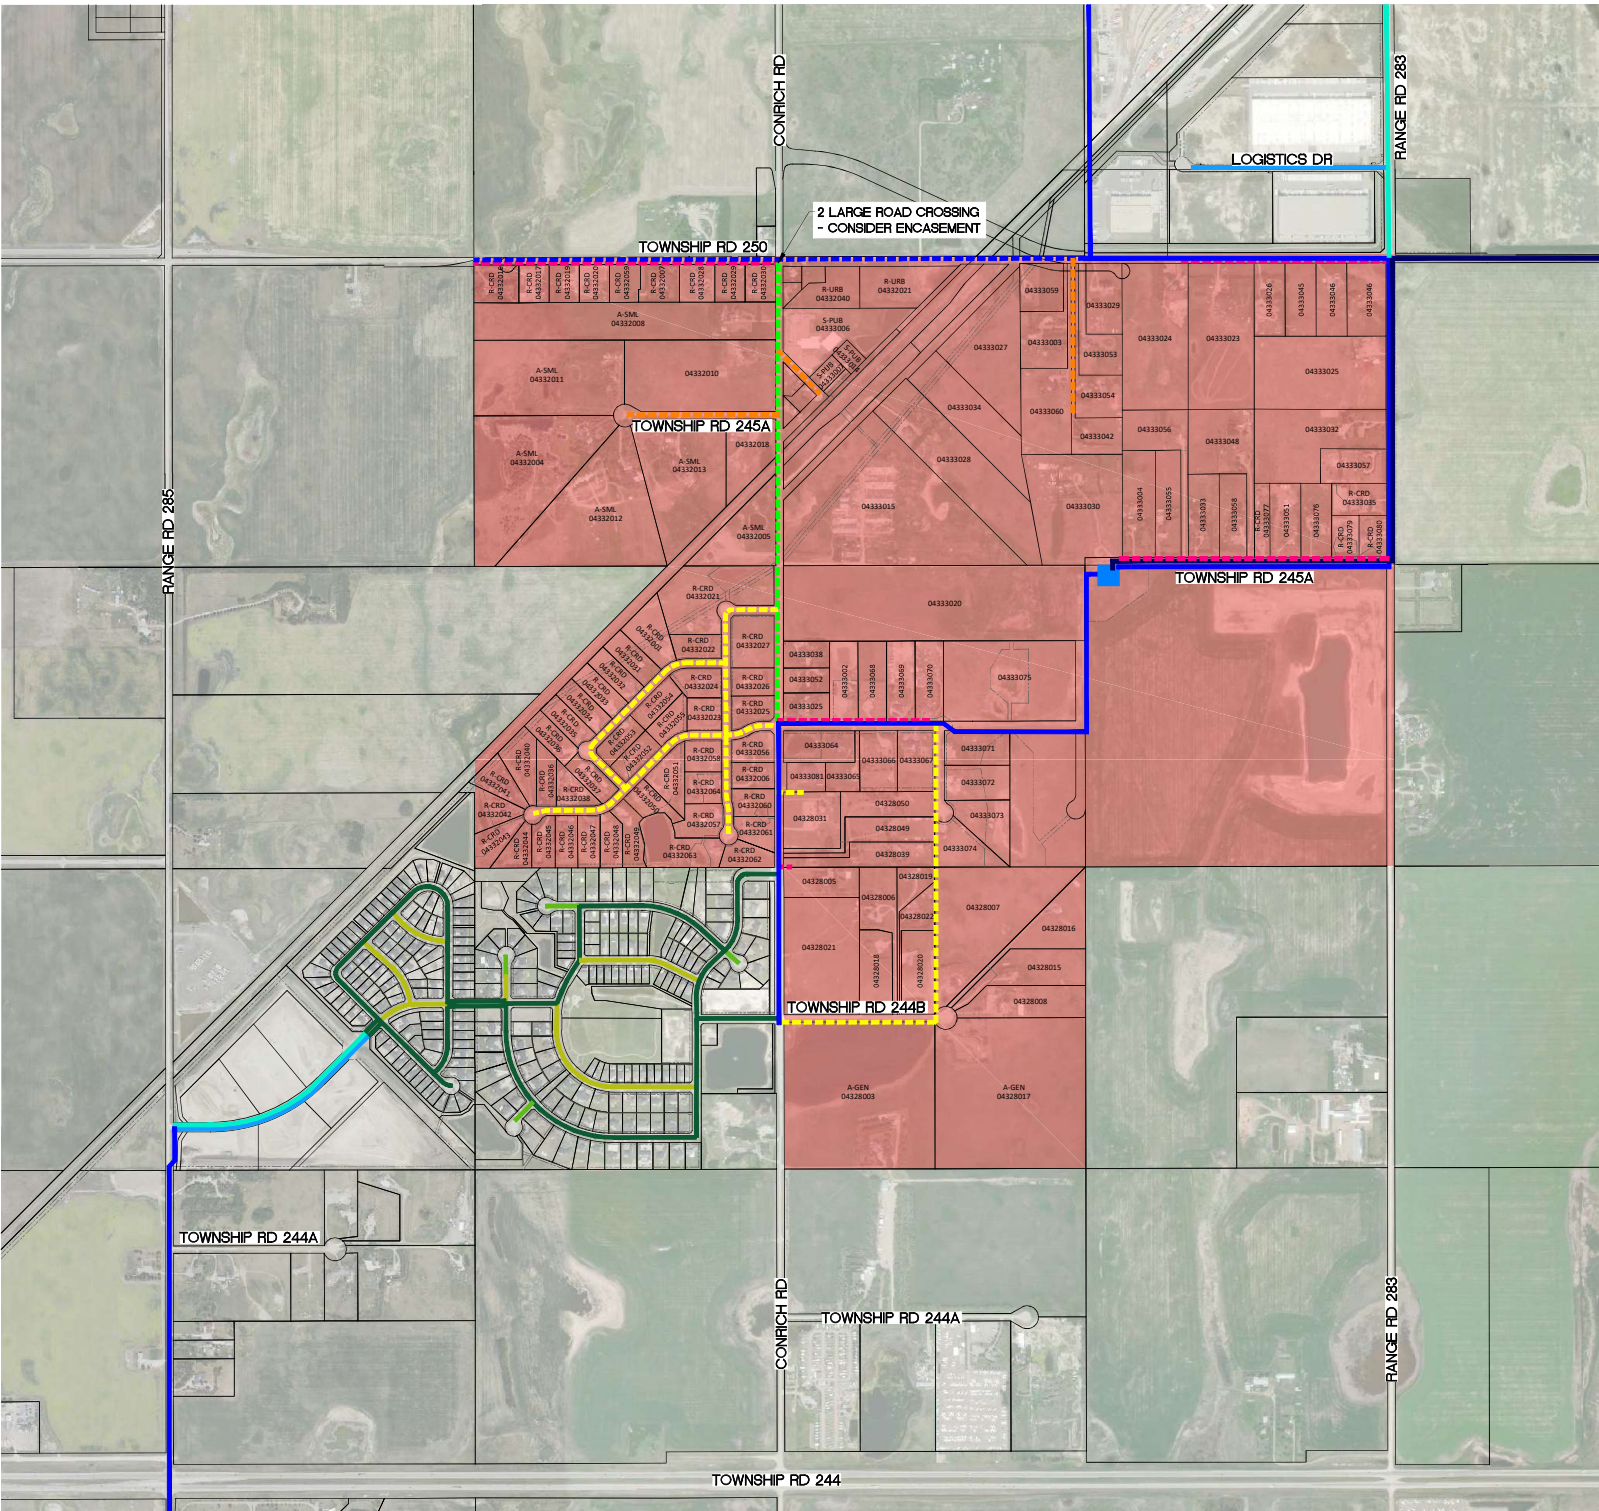

ATTACHMENT E: FUTURE PHASED SERVICING



LEGEND

	INDICATES EXISTING PROPERTY LINE		INDICATES PROPOSED SERVICE AREA
	INDICATES EXISTING RIGHT OF WAY		INDICATES PROPOSED 500mm WATERMAIN
	INDICATES EXISTING 600mm WATERMAIN		INDICATES PROPOSED 400mm WATERMAIN
	INDICATES EXISTING 400mm WATERMAIN		INDICATES PROPOSED 300mm WATERMAIN
	INDICATES EXISTING 300mm WATERMAIN		INDICATES PROPOSED 250mm WATERMAIN
	INDICATES EXISTING 250mm WATERMAIN		INDICATES PROPOSED 200mm WATERMAIN
	INDICATES EXISTING 200mm WATERMAIN		INDICATES PROPOSED 100mm WATERMAIN
	INDICATES EXISTING 100mm WATERMAIN		
	INDICATES EXISTING 300mm TRANSMISSION MAIN		
	INDICATES EXISTING PUMP STATION		